


GRONDOPPERVLAKTE		
	DAKEN	121,50m ²
	VERHARDING	63,00m ²
	TOTAAL	184,50m²
BRUTO OPPERVLAKTE		
	+00	100,39m ²
	+01	096,06m ²
	+02	072,39m ²
	TOTAAL	268,84m²
NETTO OPPERVLAKTE		
	+00	081,00m ²
	+01	052,63m ²
	+02	047,26m ²
	TOTAAL	180,89m²
VOLUME		TOTAAL 684,90m³
KROONLIJSTHOOGTE		007,25m

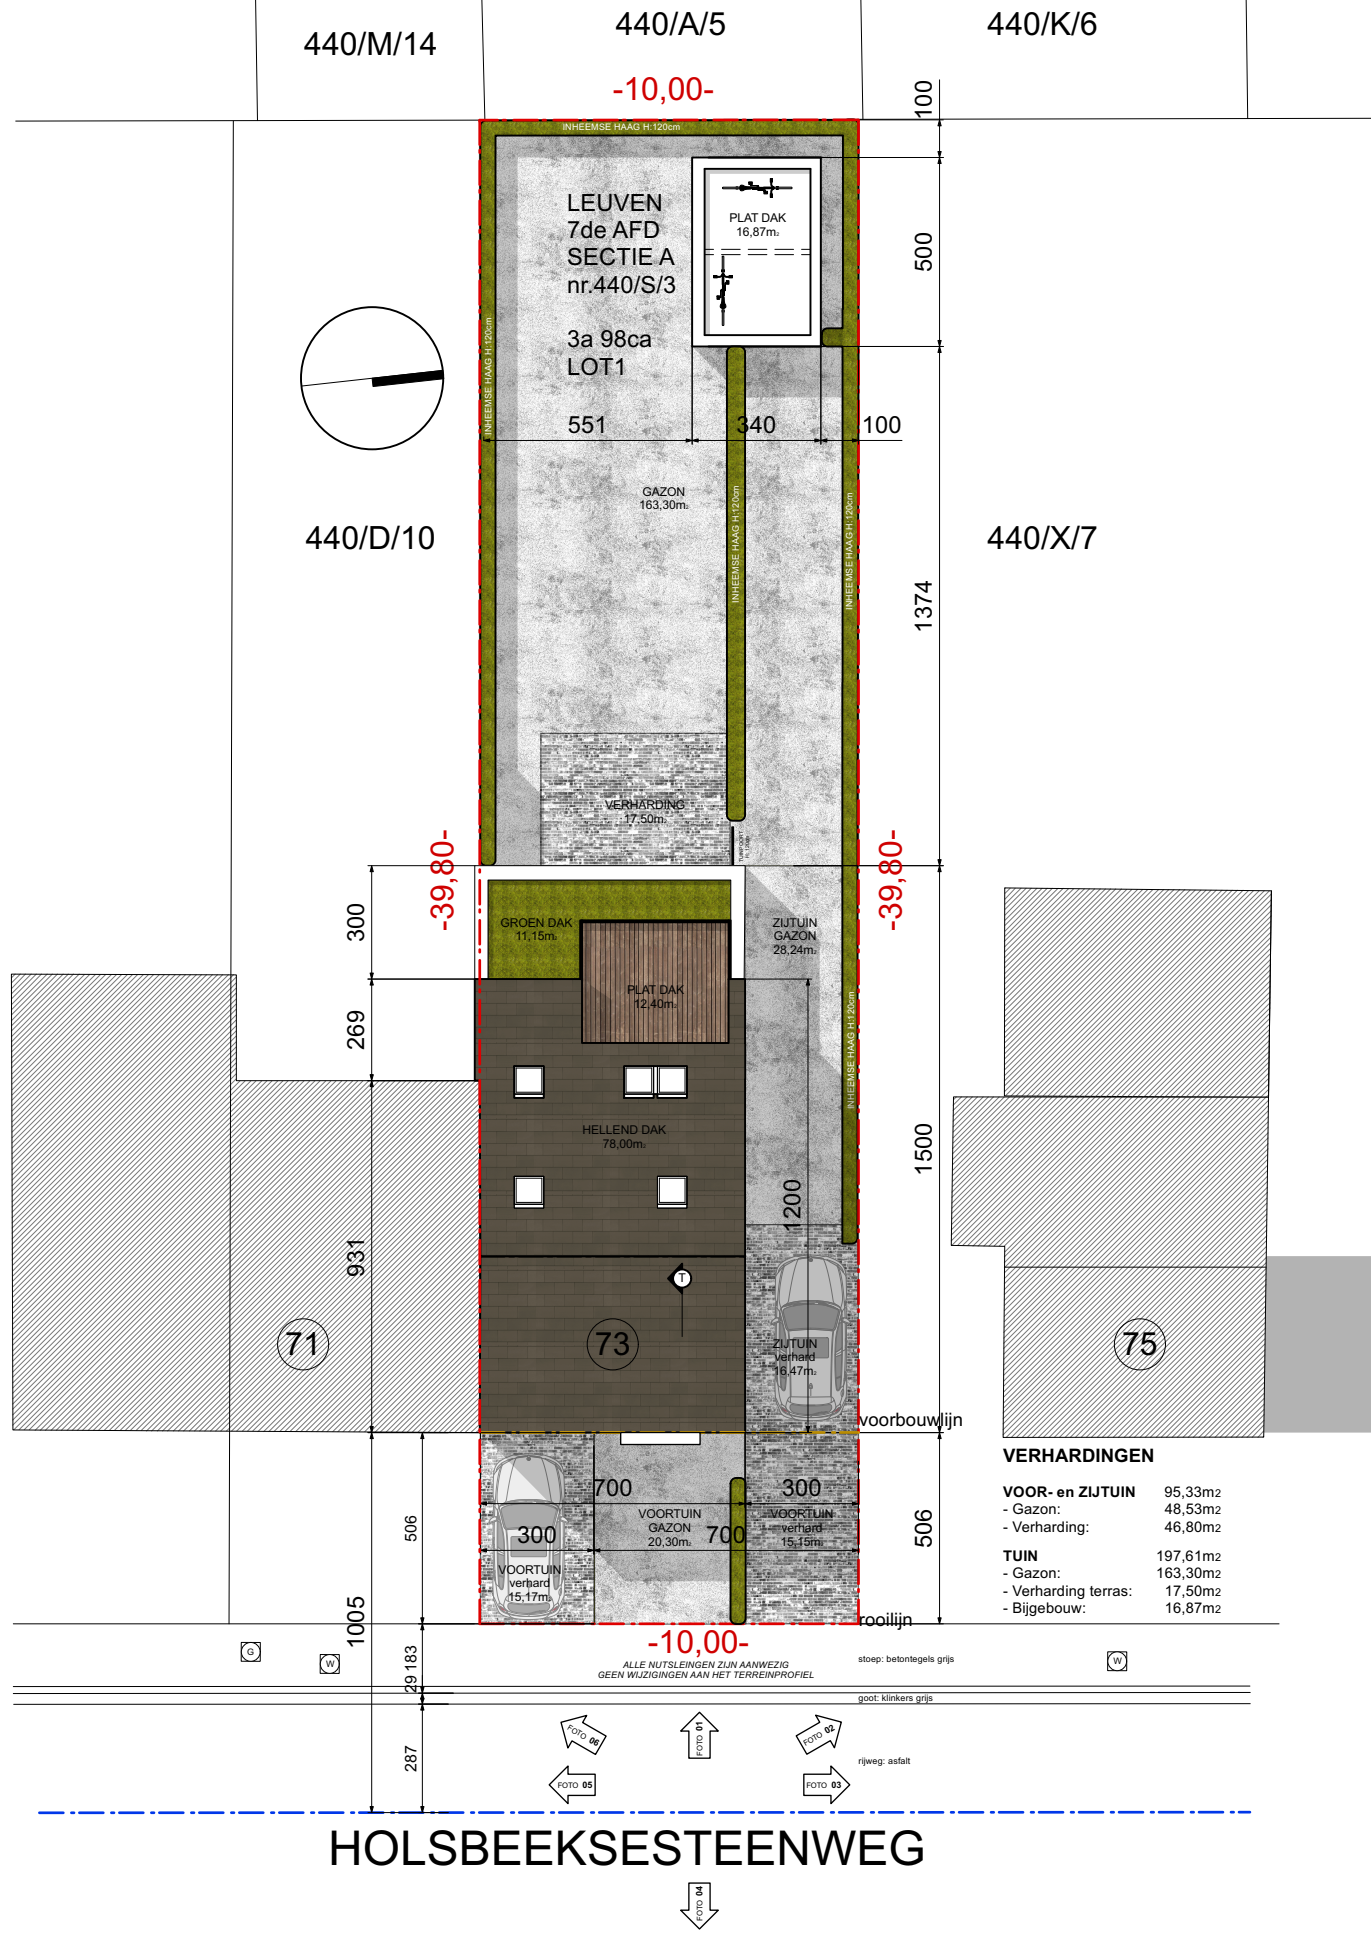

VERHARDINGEN

VOOR- en ZIJTUIN	95,33m ²
- Gazon:	48,53m ²
- Verharding:	46,80m ²
TUIN	197,61m ²
- Gazon:	163,30m ²
- Verharding terras:	17,50m ²
- Bijgebouw:	16,87m ²

INPLANTINGSPLAN
1/200



X-act architecten bv bvba
Steenweg 229 | 3570 Diepenbeek
+32 (0)11 76 26 37



20/04/2023

HOLSBEEKSESTEENWEG

